



GAUTHIER,
ALVARADO
& ASSOCIATES
Architecture
Engineering
Planning

PROJECT TITLE

FRIENDS MEETING
WASHINGTON

DISTRICT
OF
COLUMBIA

PROJECT PRINT
NOT FOR CONSTRUCTION

© COPYRIGHT 2012. ALL RIGHTS RESERVED.
THESE DRAWINGS ARE PROTECTED UNDER THE
COPYRIGHT ACT OF 1976 AND SHALL NOT BE
REUSED WITHOUT THE WRITTEN PERMISSION OF
GAUTHIER, ALVARADO & ASSOCIATES

REVISIONS


NO.	DATE	DESCRIPTION

DRAWN DR/AT
CHECKED RM/AT
DATE 05-10-12

DRAWING TITLE
ARCHITECTURAL
GROUND LEVEL PLAN


DRAWING NUMBER

A101

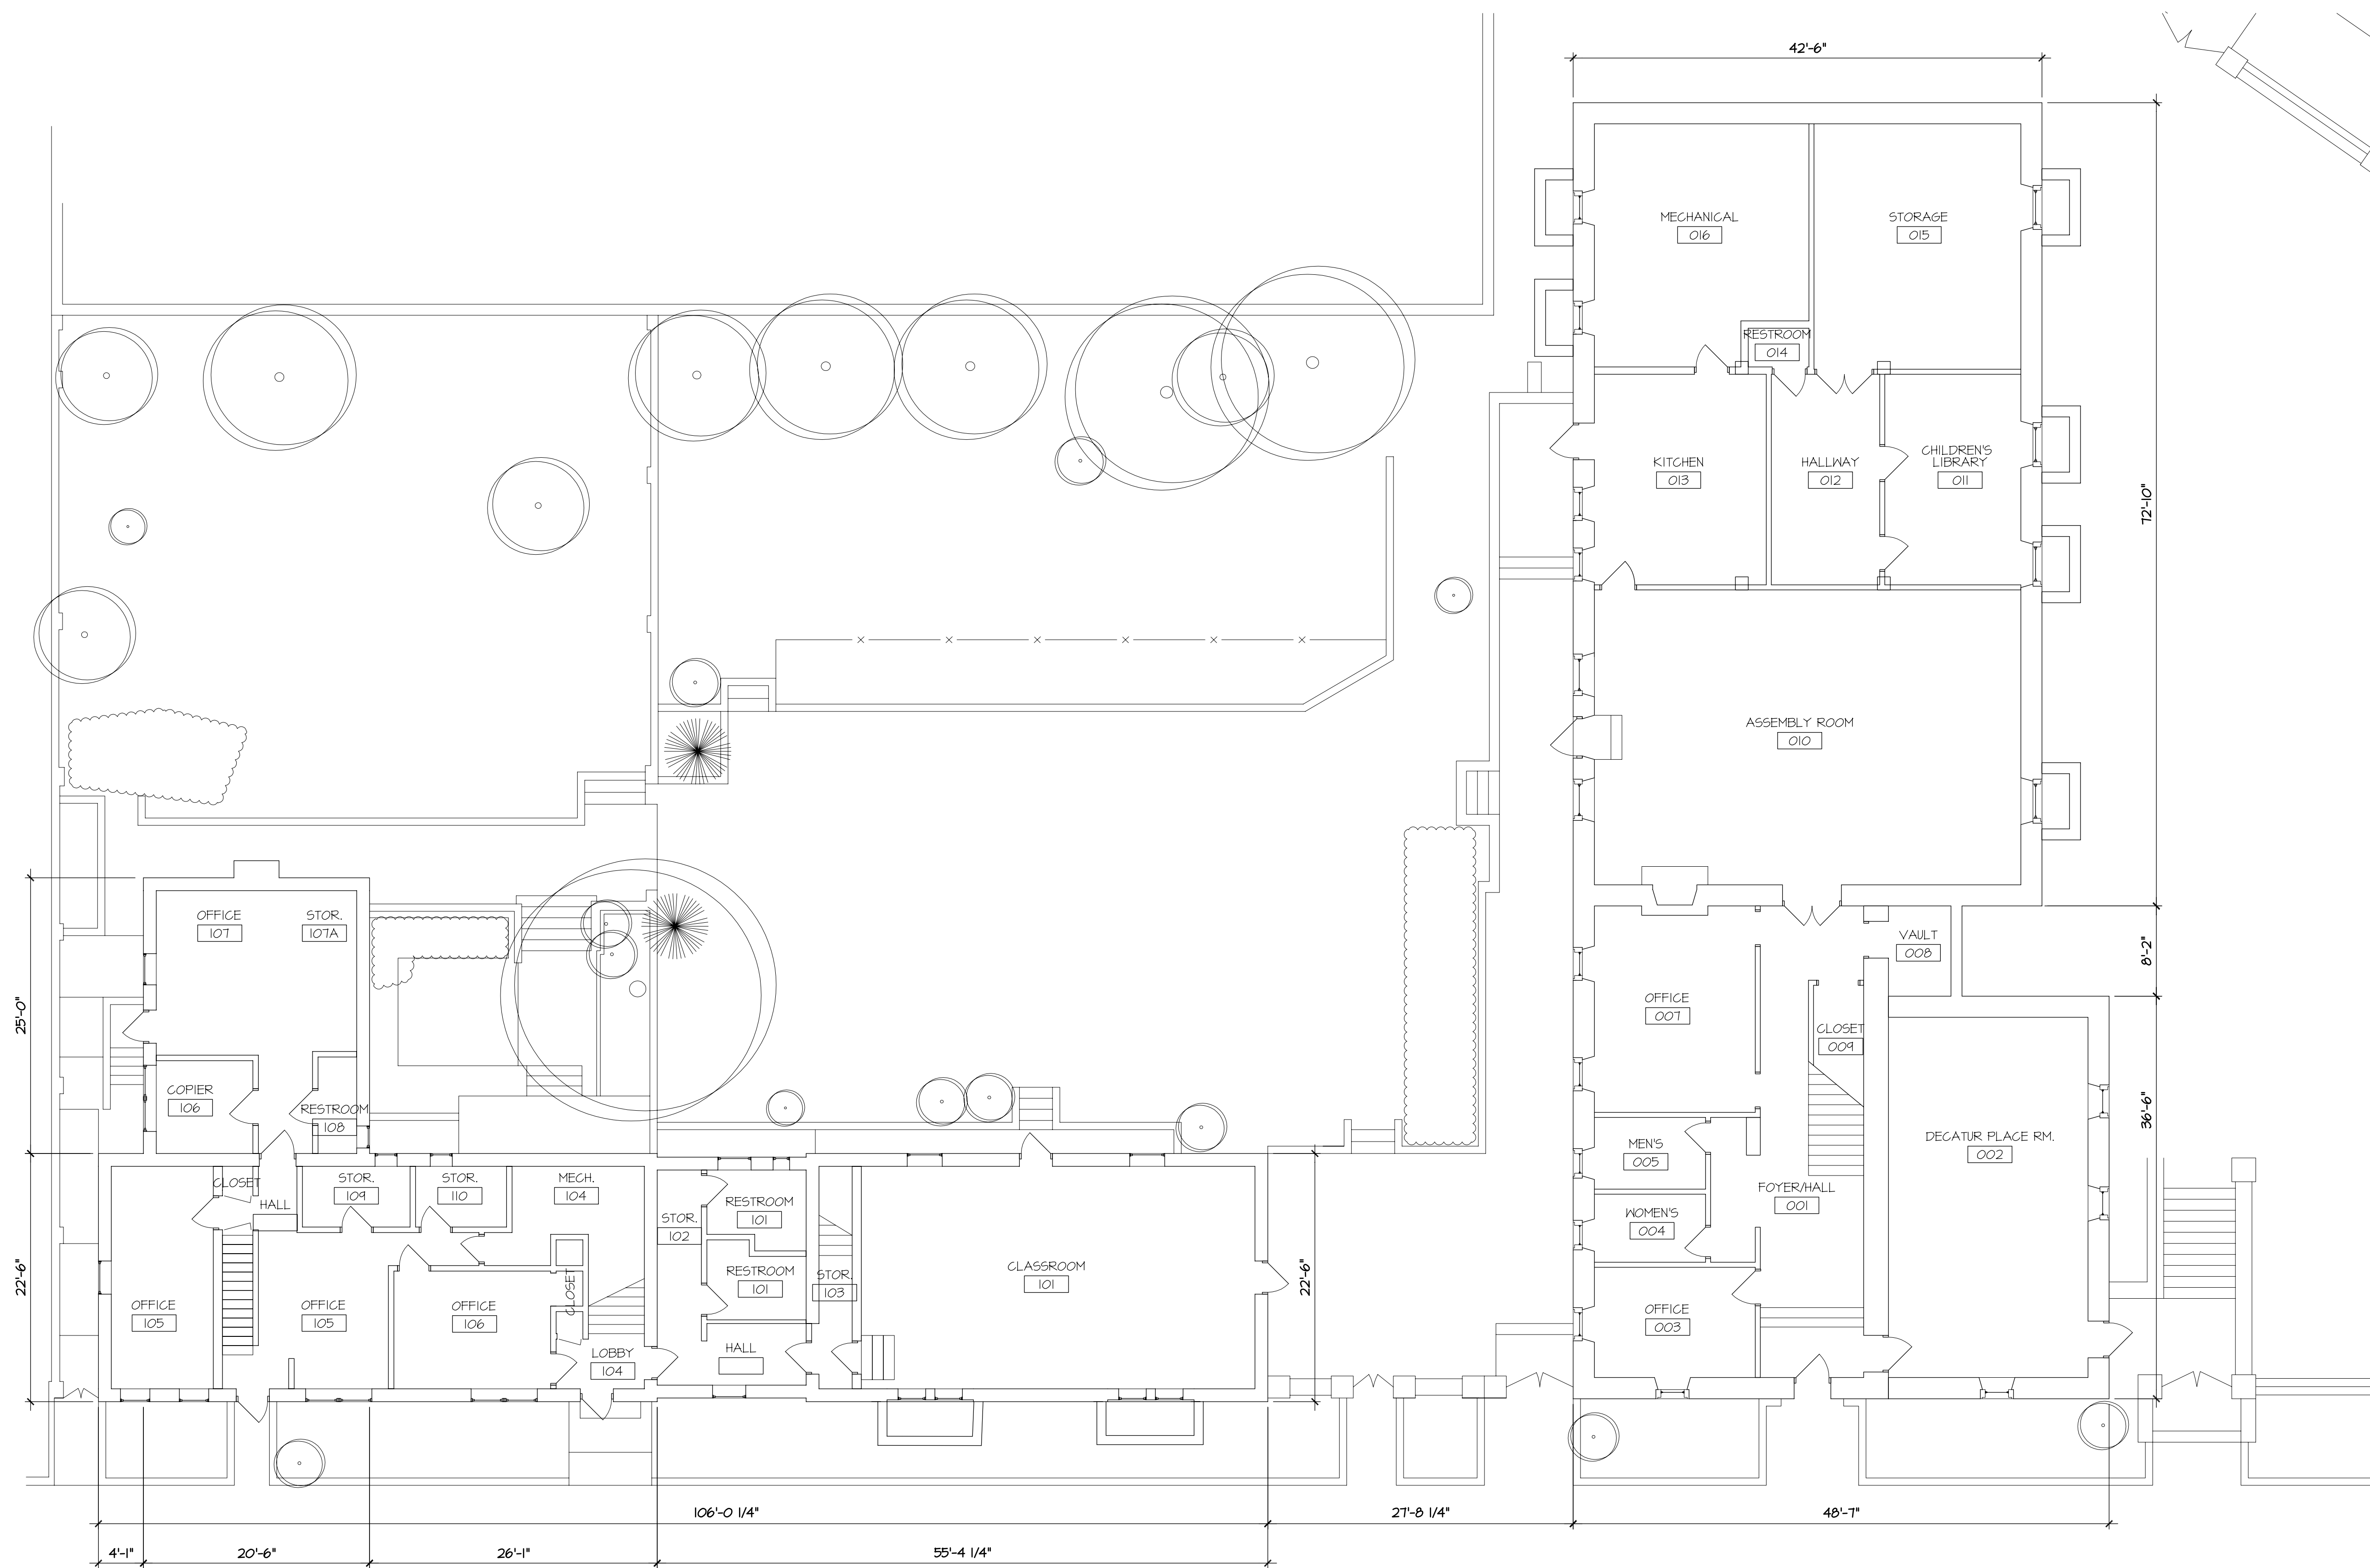

GROUND LEVEL PLAN

1/8" = 1'-0"

 

DATE: 05/10/12
 FILE: FMMAPS
 SCALE: 1/8" = 1'-0"



GAUTHIER,
ALVARADO
& ASSOCIATES
Architecture
Engineering
Planning

PROJECT TITLE

FRIENDS MEETING
WASHINGTON

DISTRICT
OF
COLUMBIA

© COPYRIGHT 2012. ALL RIGHTS RESERVED.
THESE DRAWINGS ARE PROTECTED UNDER THE
COPYRIGHT ACT OF 1976 AND SHALL NOT BE
REUSED WITHOUT THE WRITTEN PERMISSION OF
GAUTHIER, ALVARADO & ASSOCIATES

REVISIONS

NO.	DATE	DESCRIPTION

DRAWN DR/AV

CHECKED RM/AV


DATE 05-10-12

DRAWING TITLE

ARCHITECTURAL
MEETING LEVEL PLAN


DRAWING NUMBER

A102

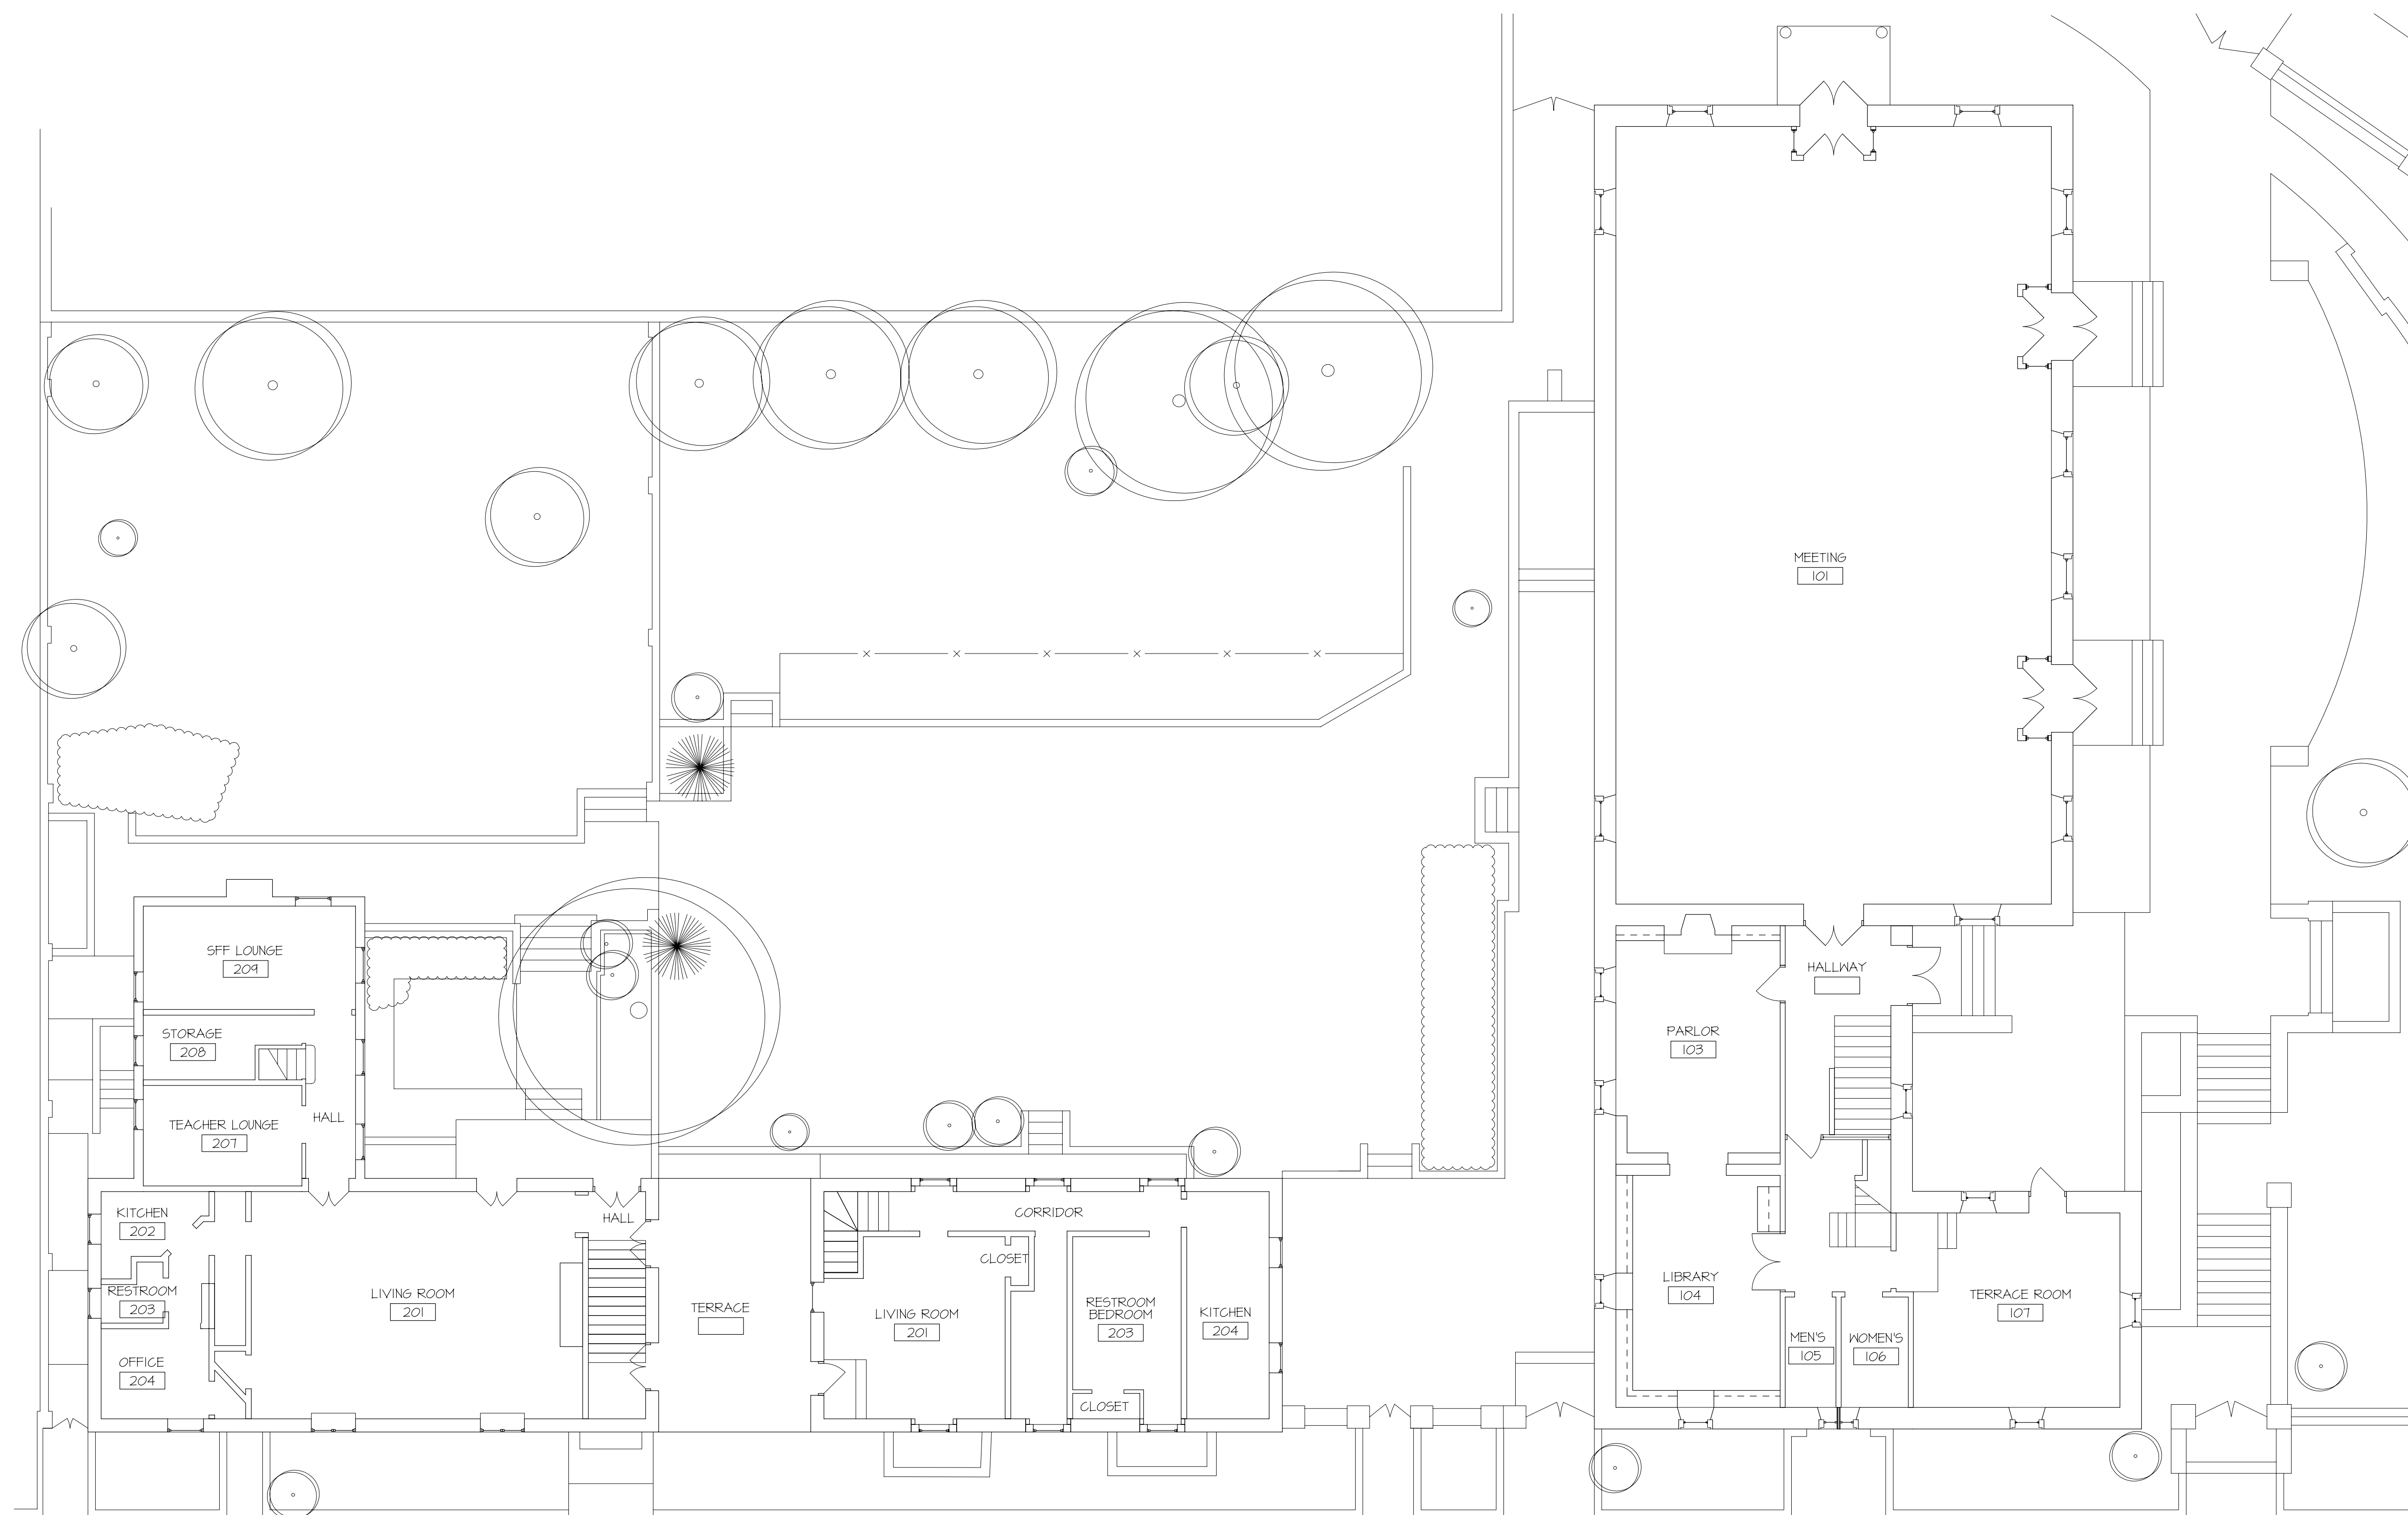


MEETING LEVEL PLAN

1/8" = 1'-0"

 

DATE: 05/10/12
FILE: FMMAP2
SCALE: 1/8" = 1'-0"

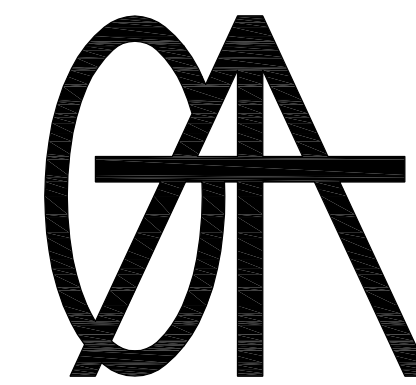

GAUTHIER,
ALVARADO
& ASSOCIATES
Architecture
Engineering
Planning

PROJECT TITLE

FRIENDS MEETING
WASHINGTON

DISTRICT
OF
COLUMBIA

PROCESS PRINT
NOT FOR CONSTRUCTION

© COPYRIGHT 2012. ALL RIGHTS RESERVED.
THESE DRAWINGS ARE PROTECTED UNDER THE
COPYRIGHT ACT OF 1976 AND SHALL NOT BE
REUSED WITHOUT THE WRITTEN PERMISSION OF
GAUTHIER, ALVARADO & ASSOCIATES

REVISIONS

NO.	DATE	DESCRIPTION

DRAWN DR/AV

CHECKED RM



DATE 05-10-12

DRAWING TITLE

ARCHITECTURAL
ATTIC LEVEL PLAN


DRAWING NUMBER


A103

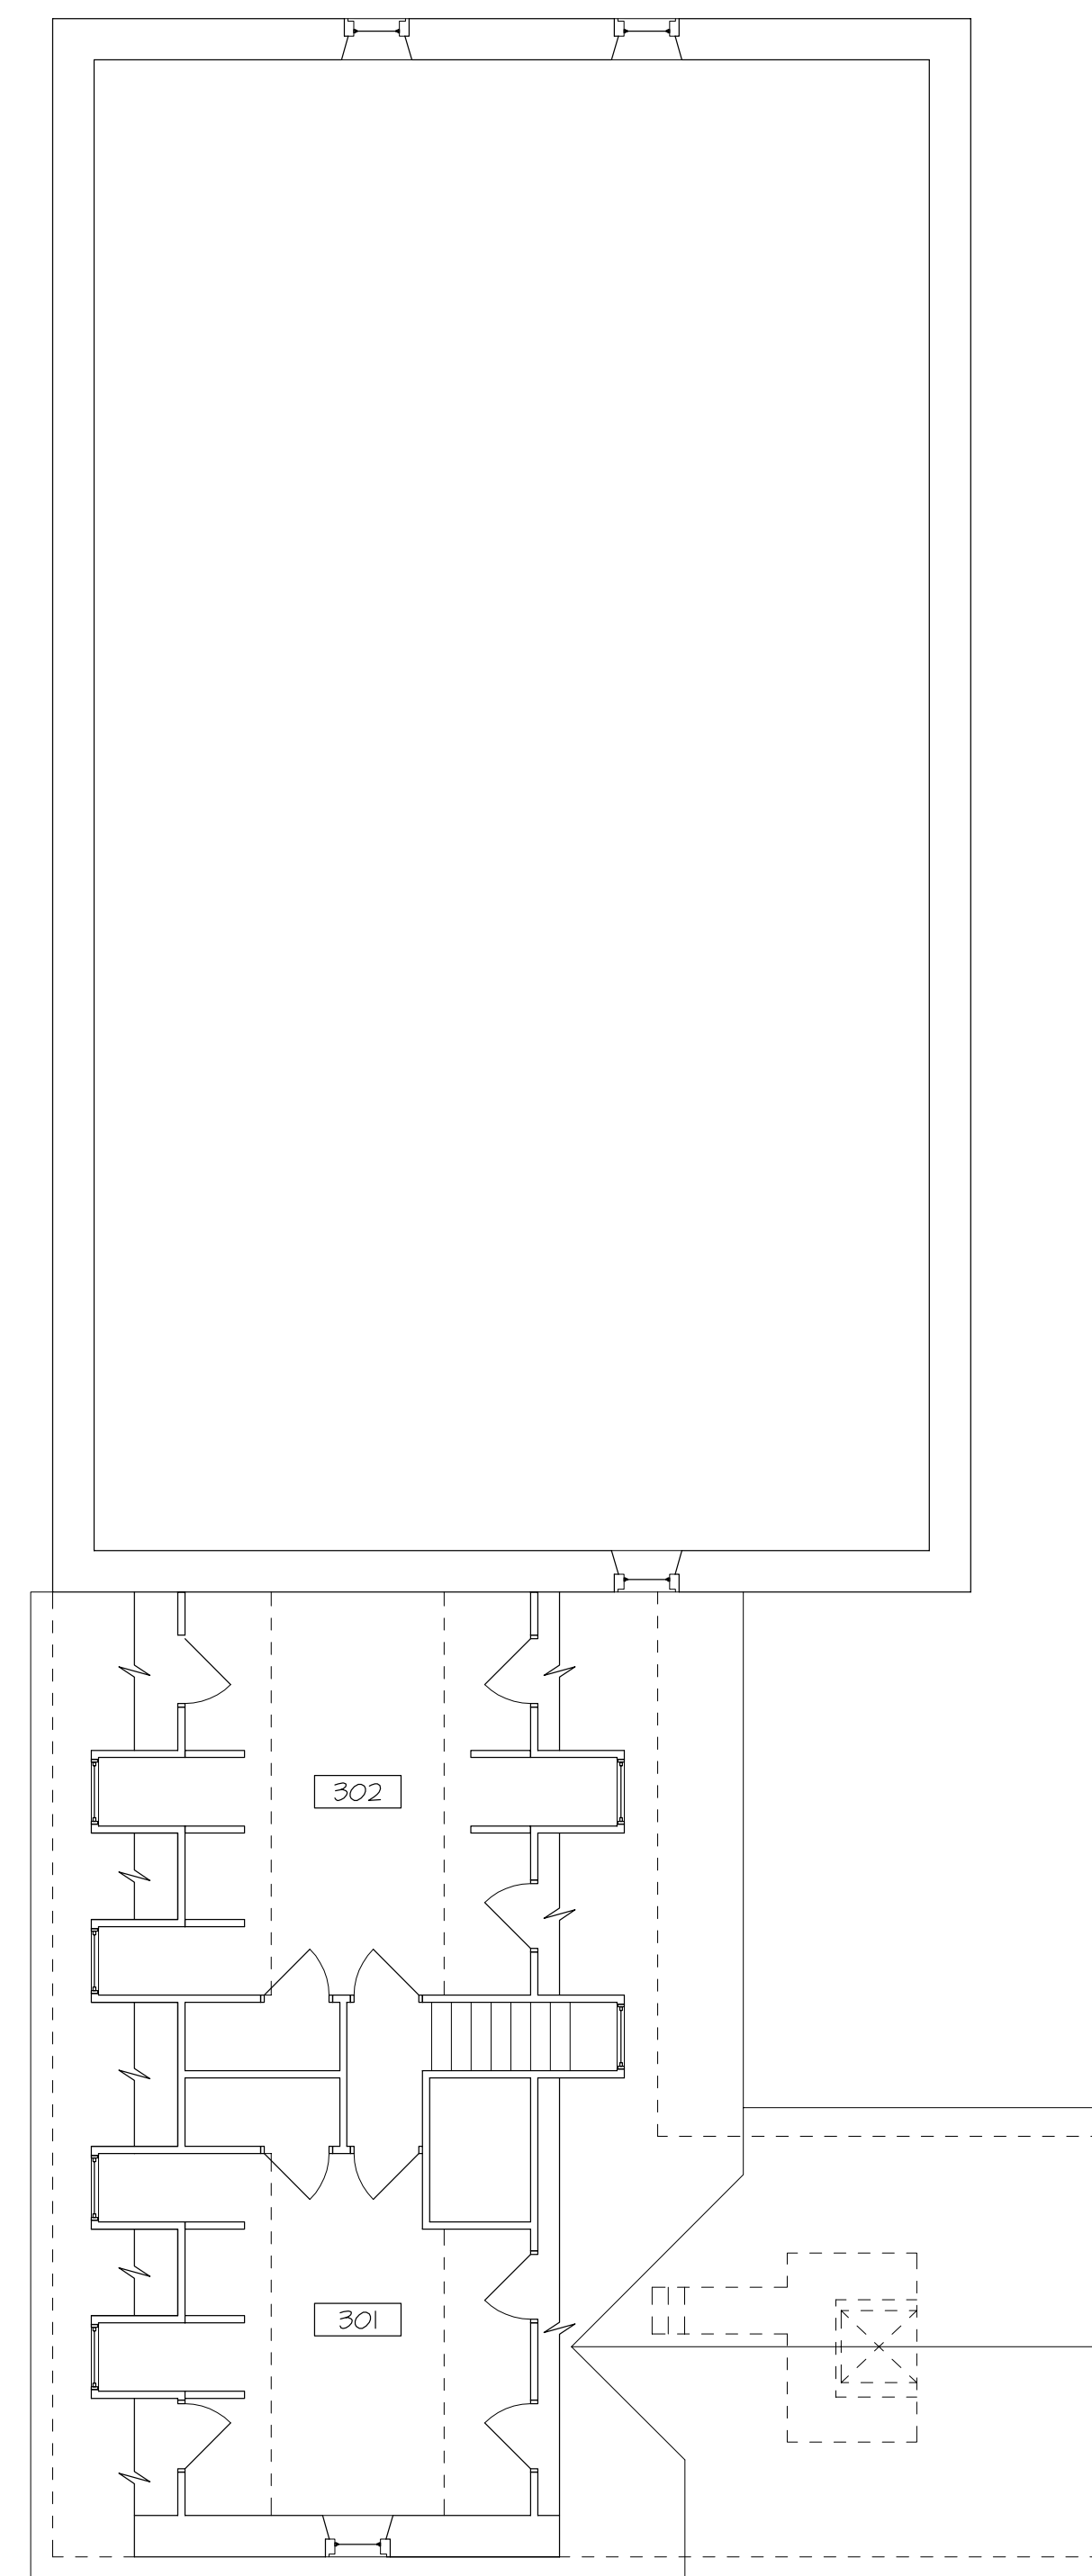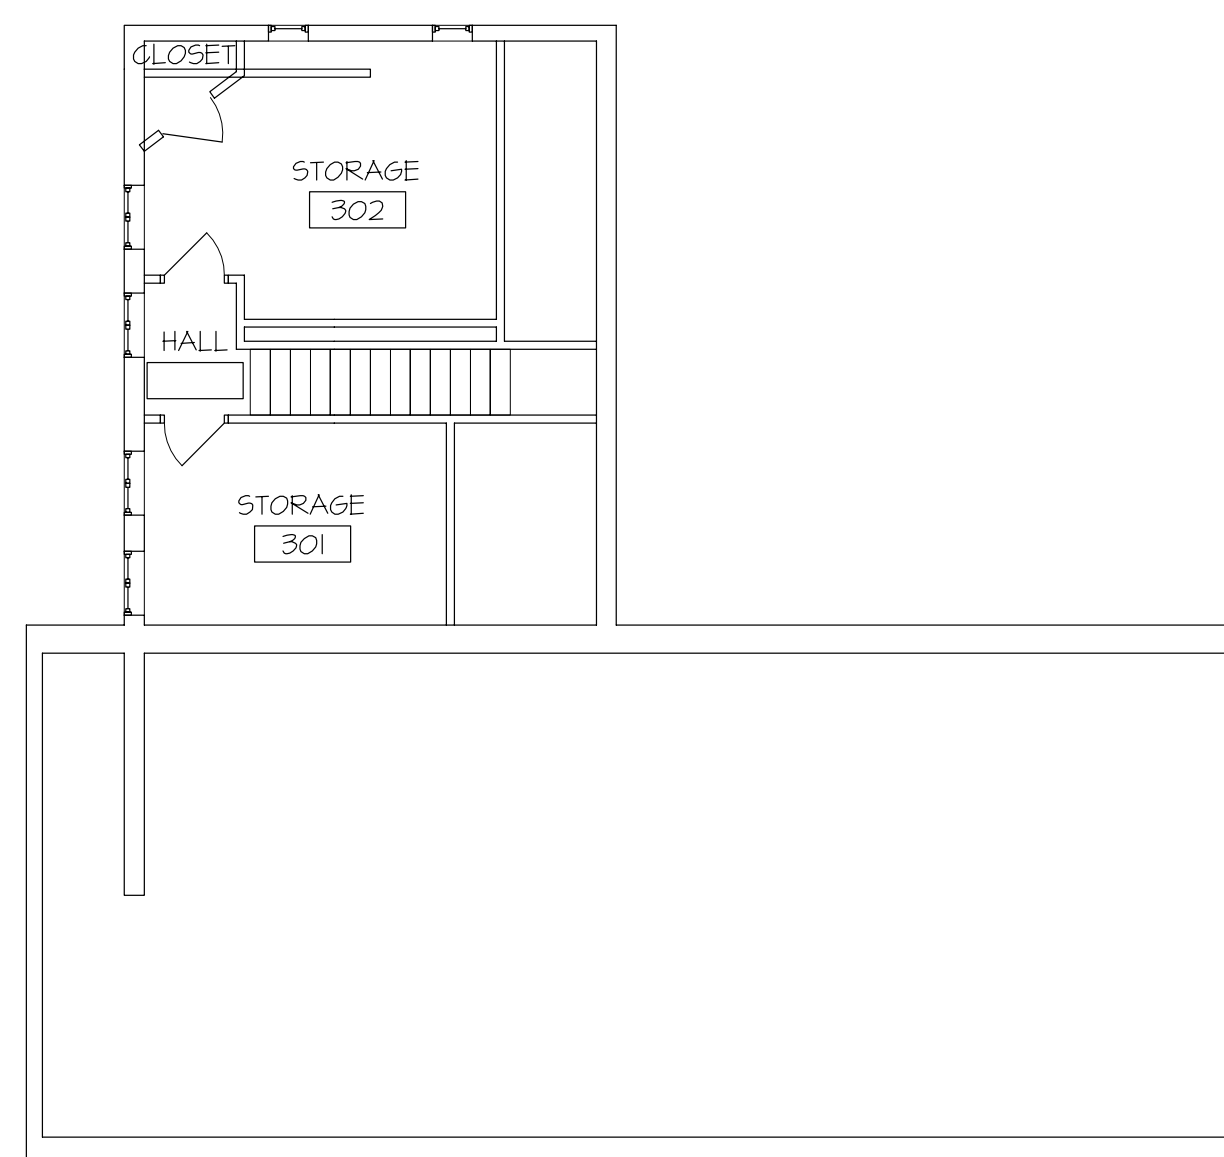

ATTIC LEVEL PLAN

1/8" = 1'-0"

 

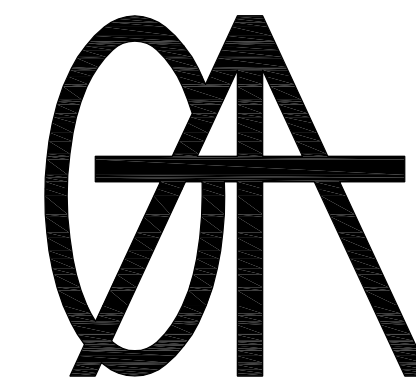

GAUTHIER,
ALVARADO
& ASSOCIATES
Architecture
Engineering
Planning

PROJECT TITLE

FRIENDS MEETING
WASHINGTON

DISTRICT
OF
COLUMBIA

© COPYRIGHT 2012. ALL RIGHTS RESERVED.
THESE DRAWINGS ARE PROTECTED UNDER THE
COPYRIGHT ACT OF 1976 AND SHALL NOT BE
REUSED WITHOUT THE WRITTEN PERMISSION OF
GAUTHIER, ALVARADO & ASSOCIATES

REVISIONS

NO.	DATE	DESCRIPTION

DRAWN

CHECKED RM



DATE 05-10-12

DRAWING TITLE

ARCHITECTURAL
ROOF PLAN



DRAWING NUMBER

A104

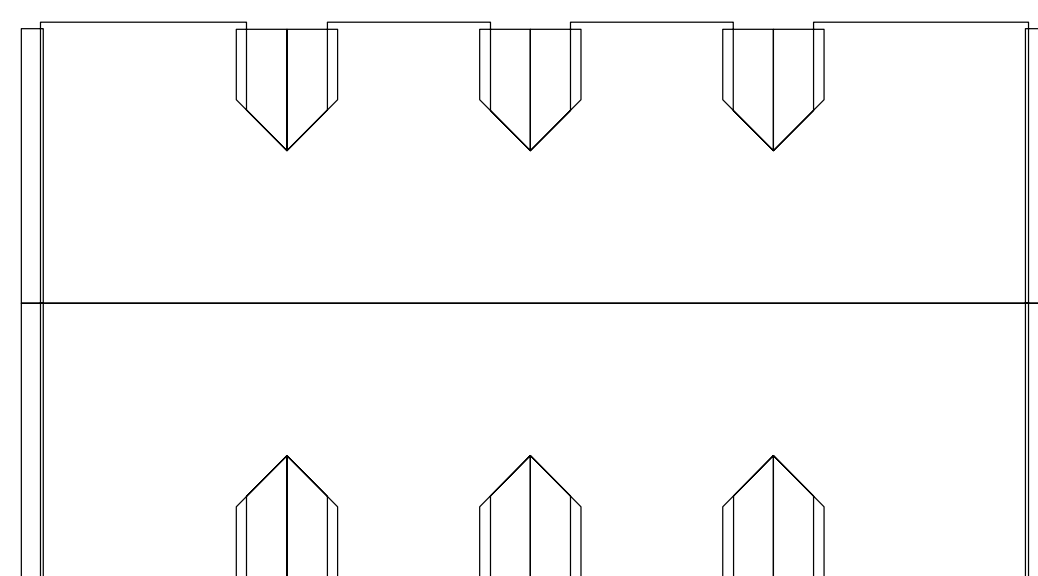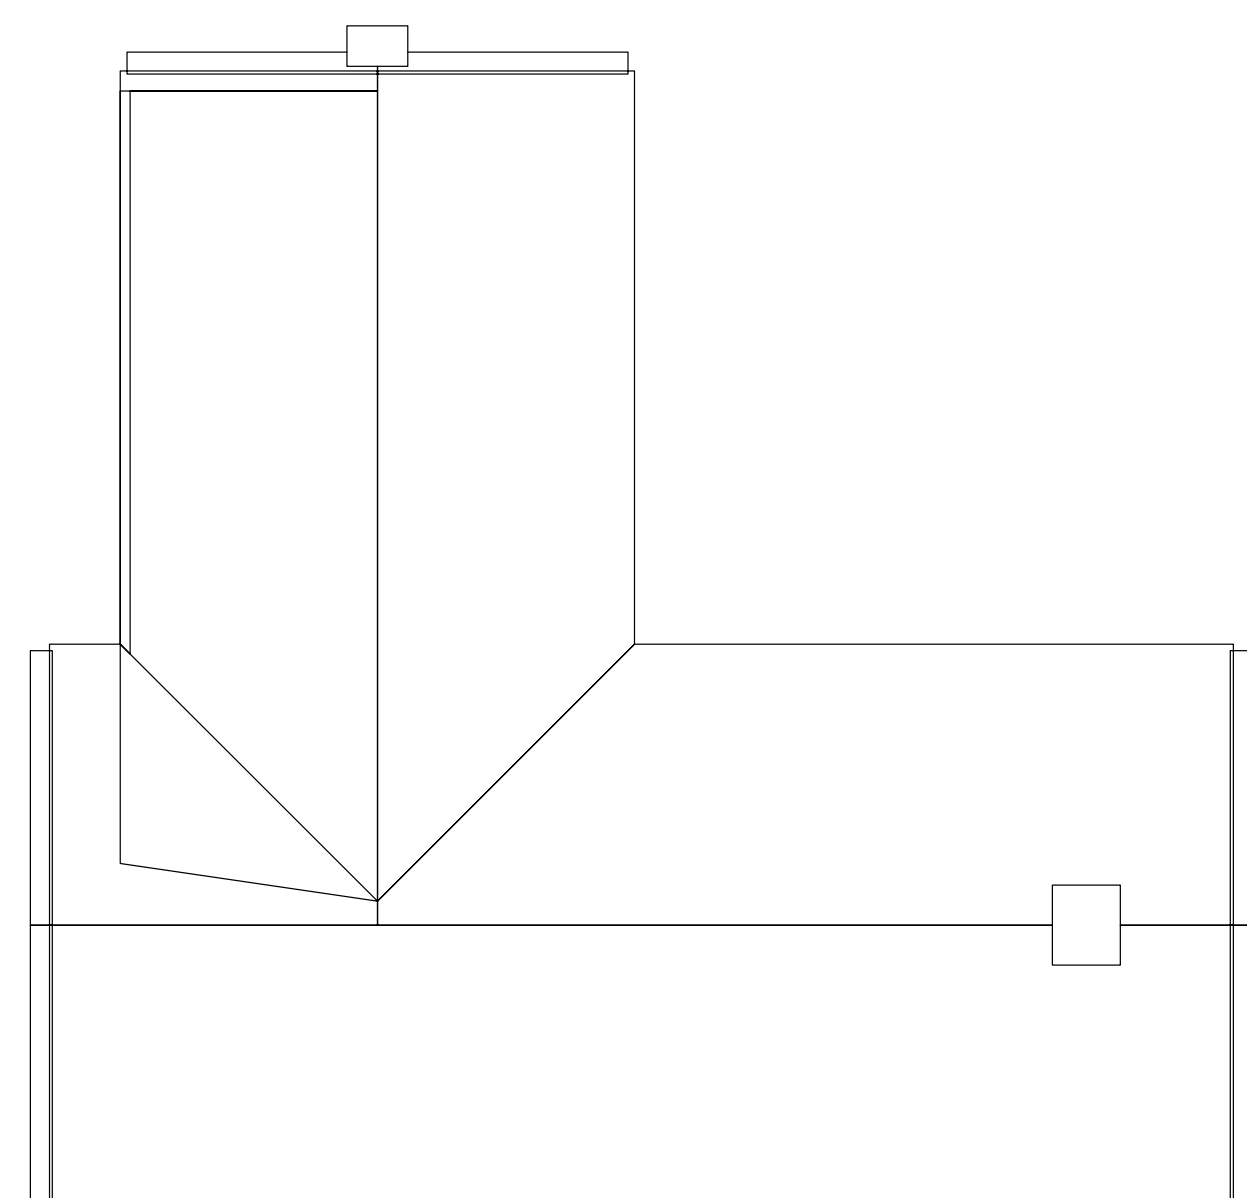


ROOF PLAN

1/8" = 1'-0"

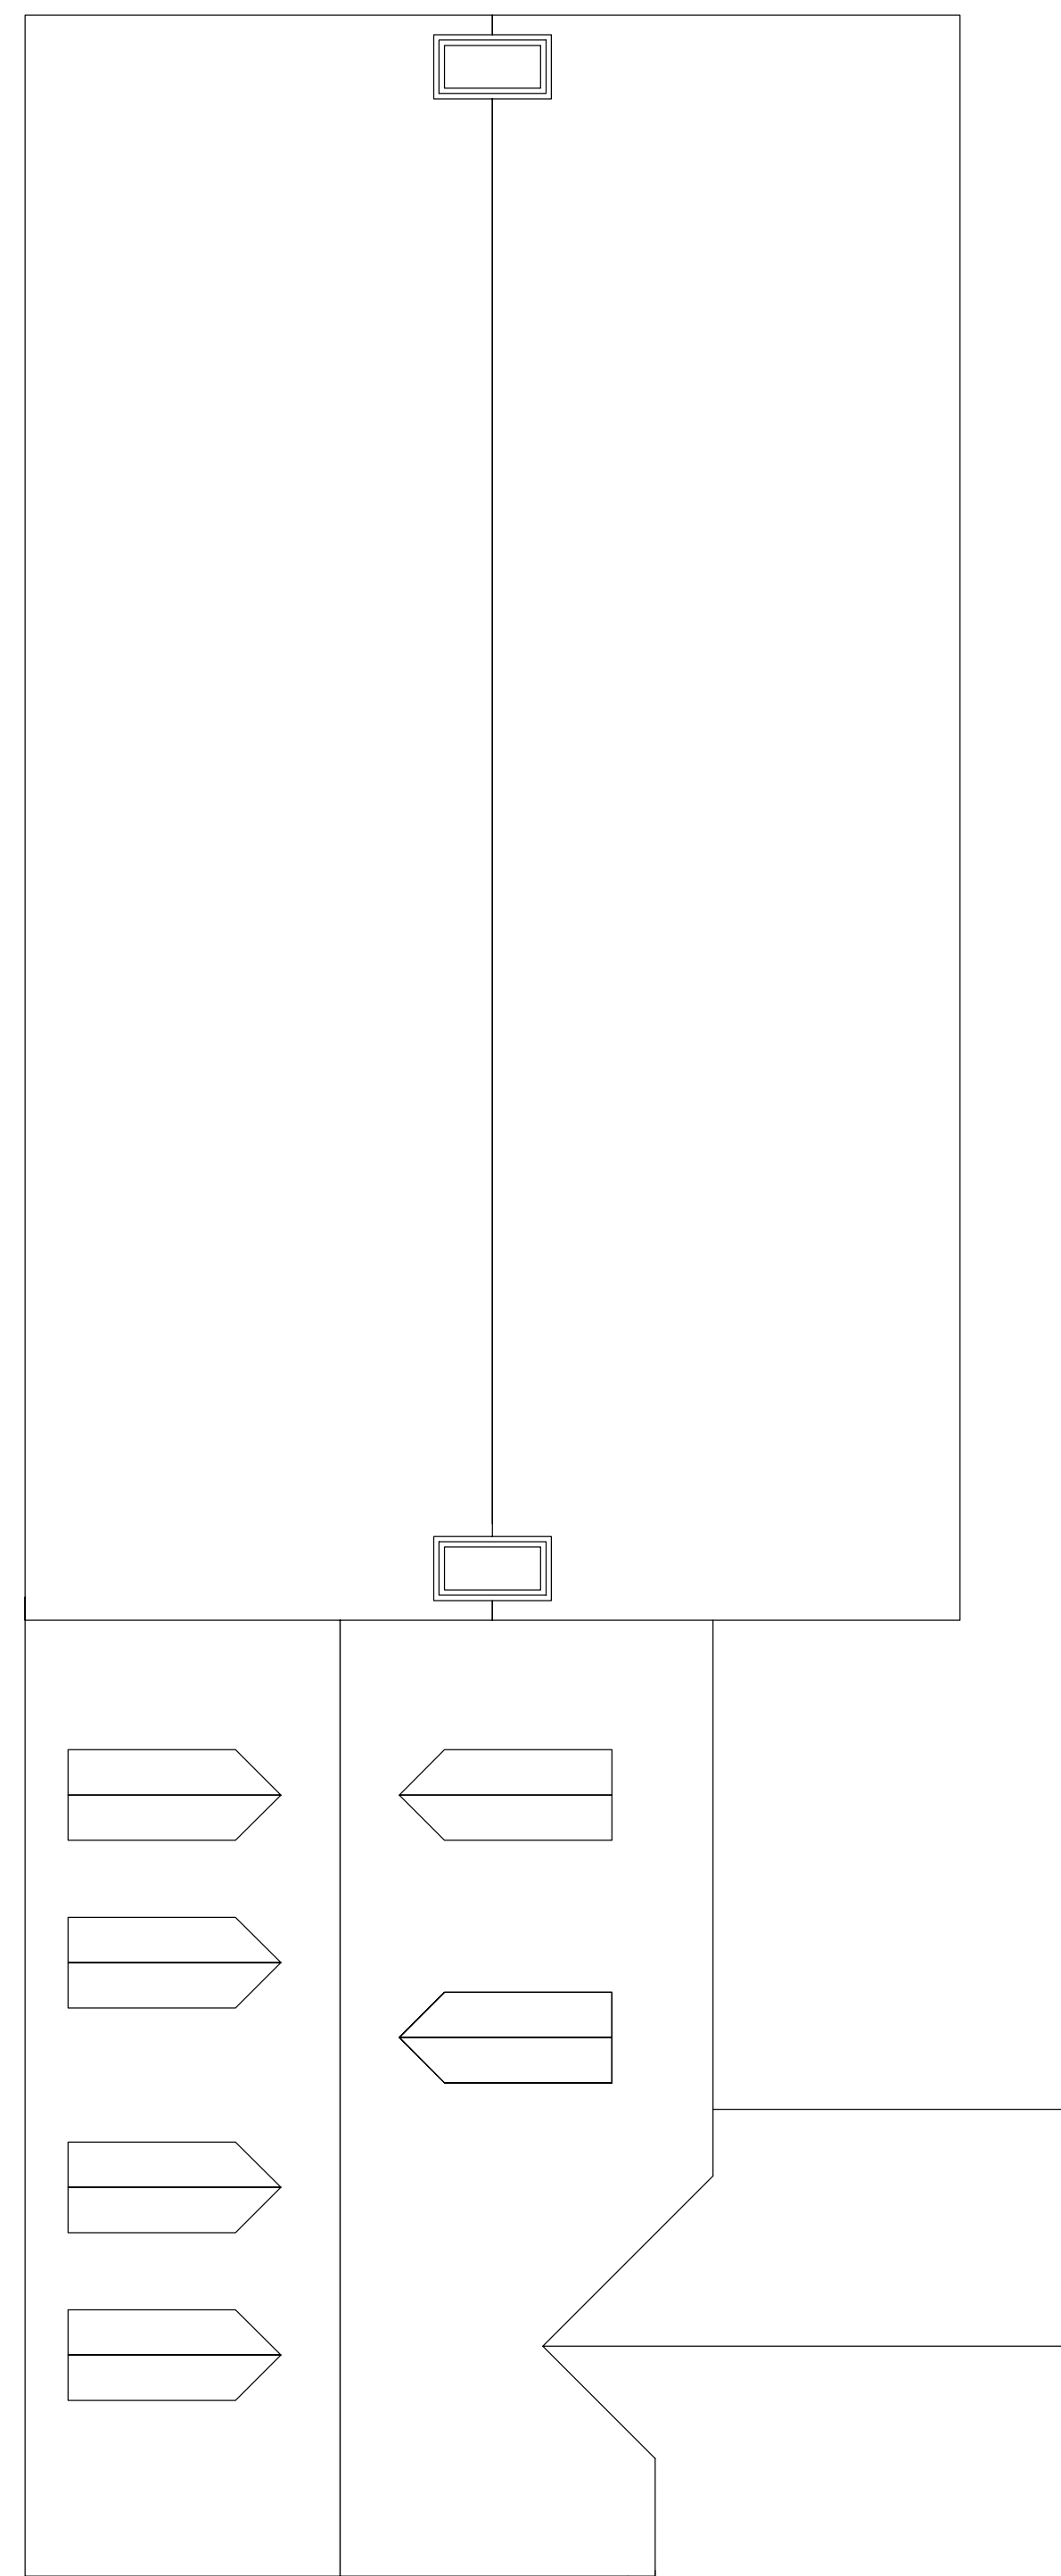 

PROCESS PRINT
NOT FOR CONSTRUCTION

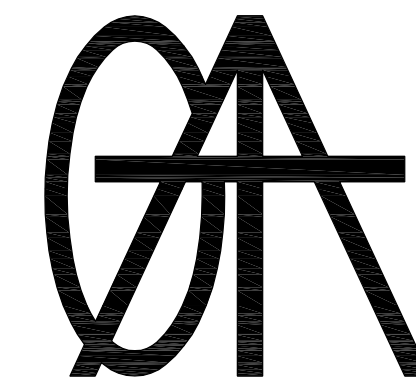

GAUTHIER,
ALVARADO
& ASSOCIATES
Architecture
Engineering
Planning

PROJECT TITLE

FRIENDS MEETING
WASHINGTON

DISTRICT
OF
COLUMBIA

© COPYRIGHT 2012. ALL RIGHTS RESERVED.
THESE DRAWINGS ARE PROTECTED UNDER THE
COPYRIGHT ACT OF 1976 AND SHALL NOT BE
REUSED, REPRODUCED, COPIED, OR
TRANSMITTED IN ANY FORM OR BY ANY
MEANS, ELECTRONIC OR MECHANICAL,
INCLUDING PHOTOCOPYING, RECORDING,
OR BY ANY INFORMATION STORAGE AND
RETRIEVAL SYSTEM, WITHOUT THE
PERMISSION OF GAUTHIER, ALVARADO & ASSOCIATES.

REVISIONS

NO.	DATE	DESCRIPTION

DRAWN

CHECKED *RM*




DATE 05-10-12

DRAWING TITLE

ARCHITECTURAL
ELEVATIONS


DRAWING NUMBER

A105

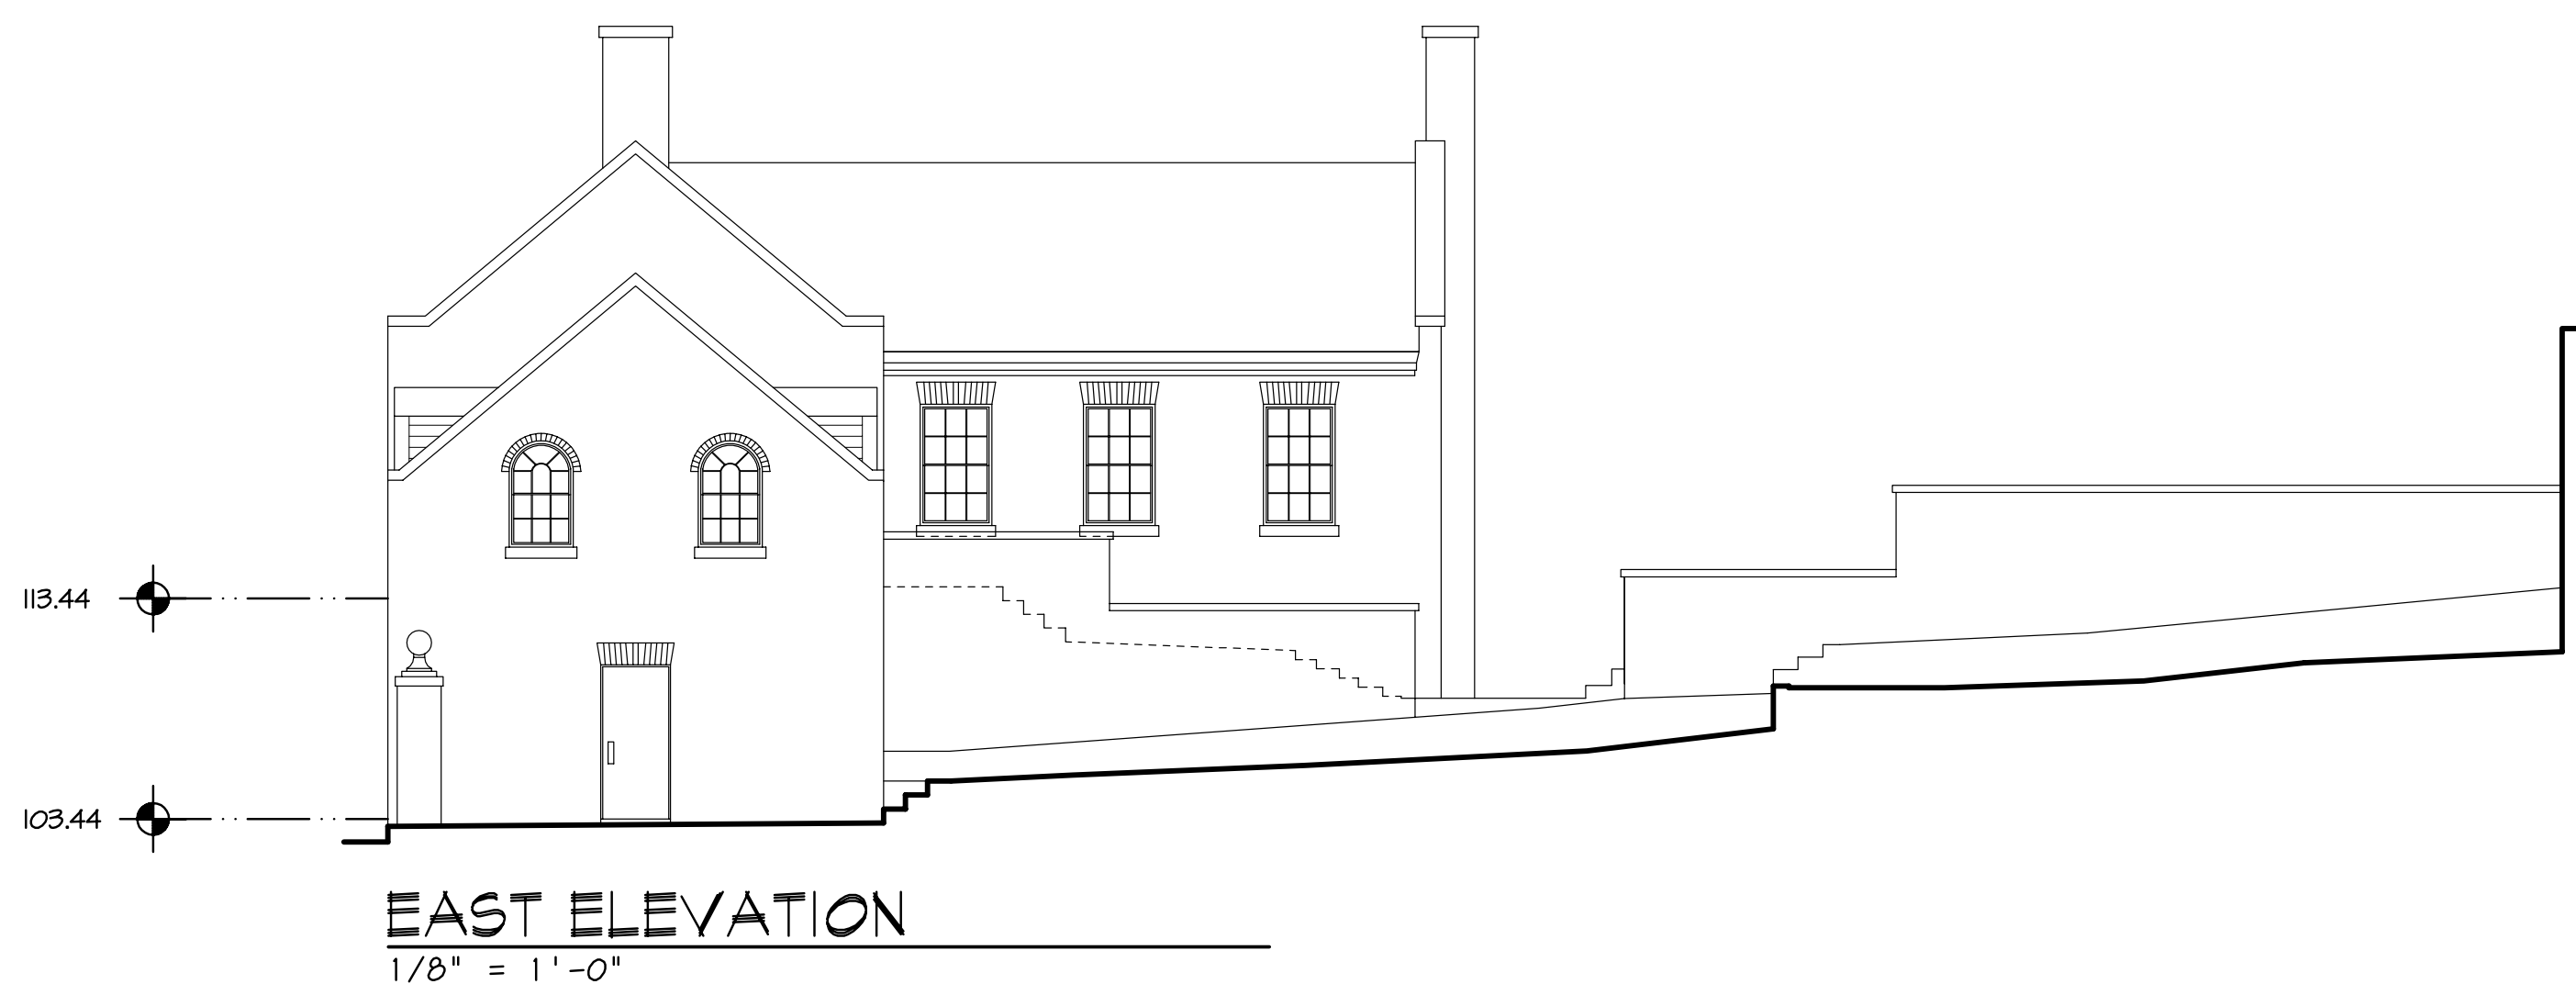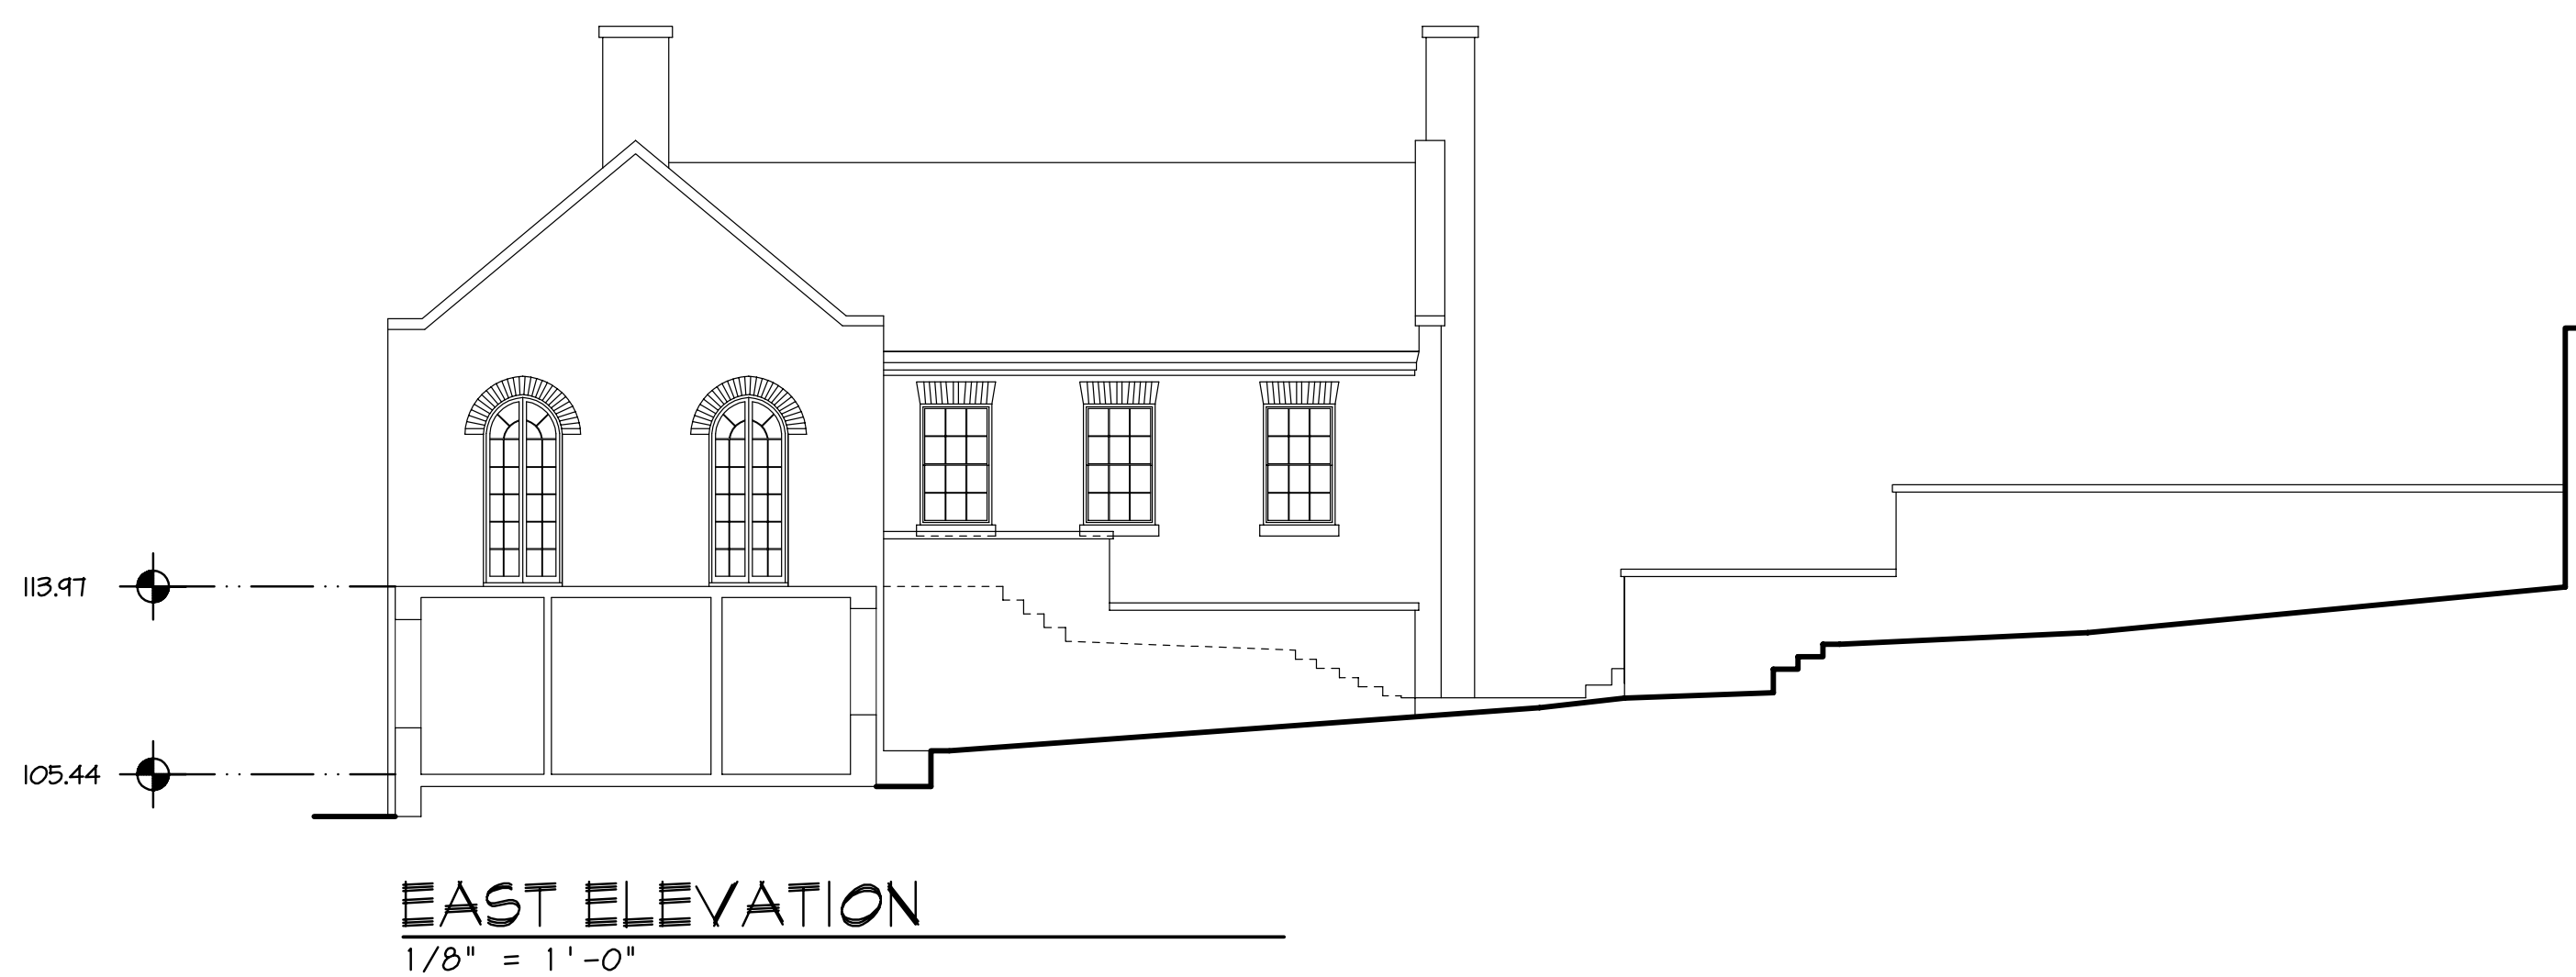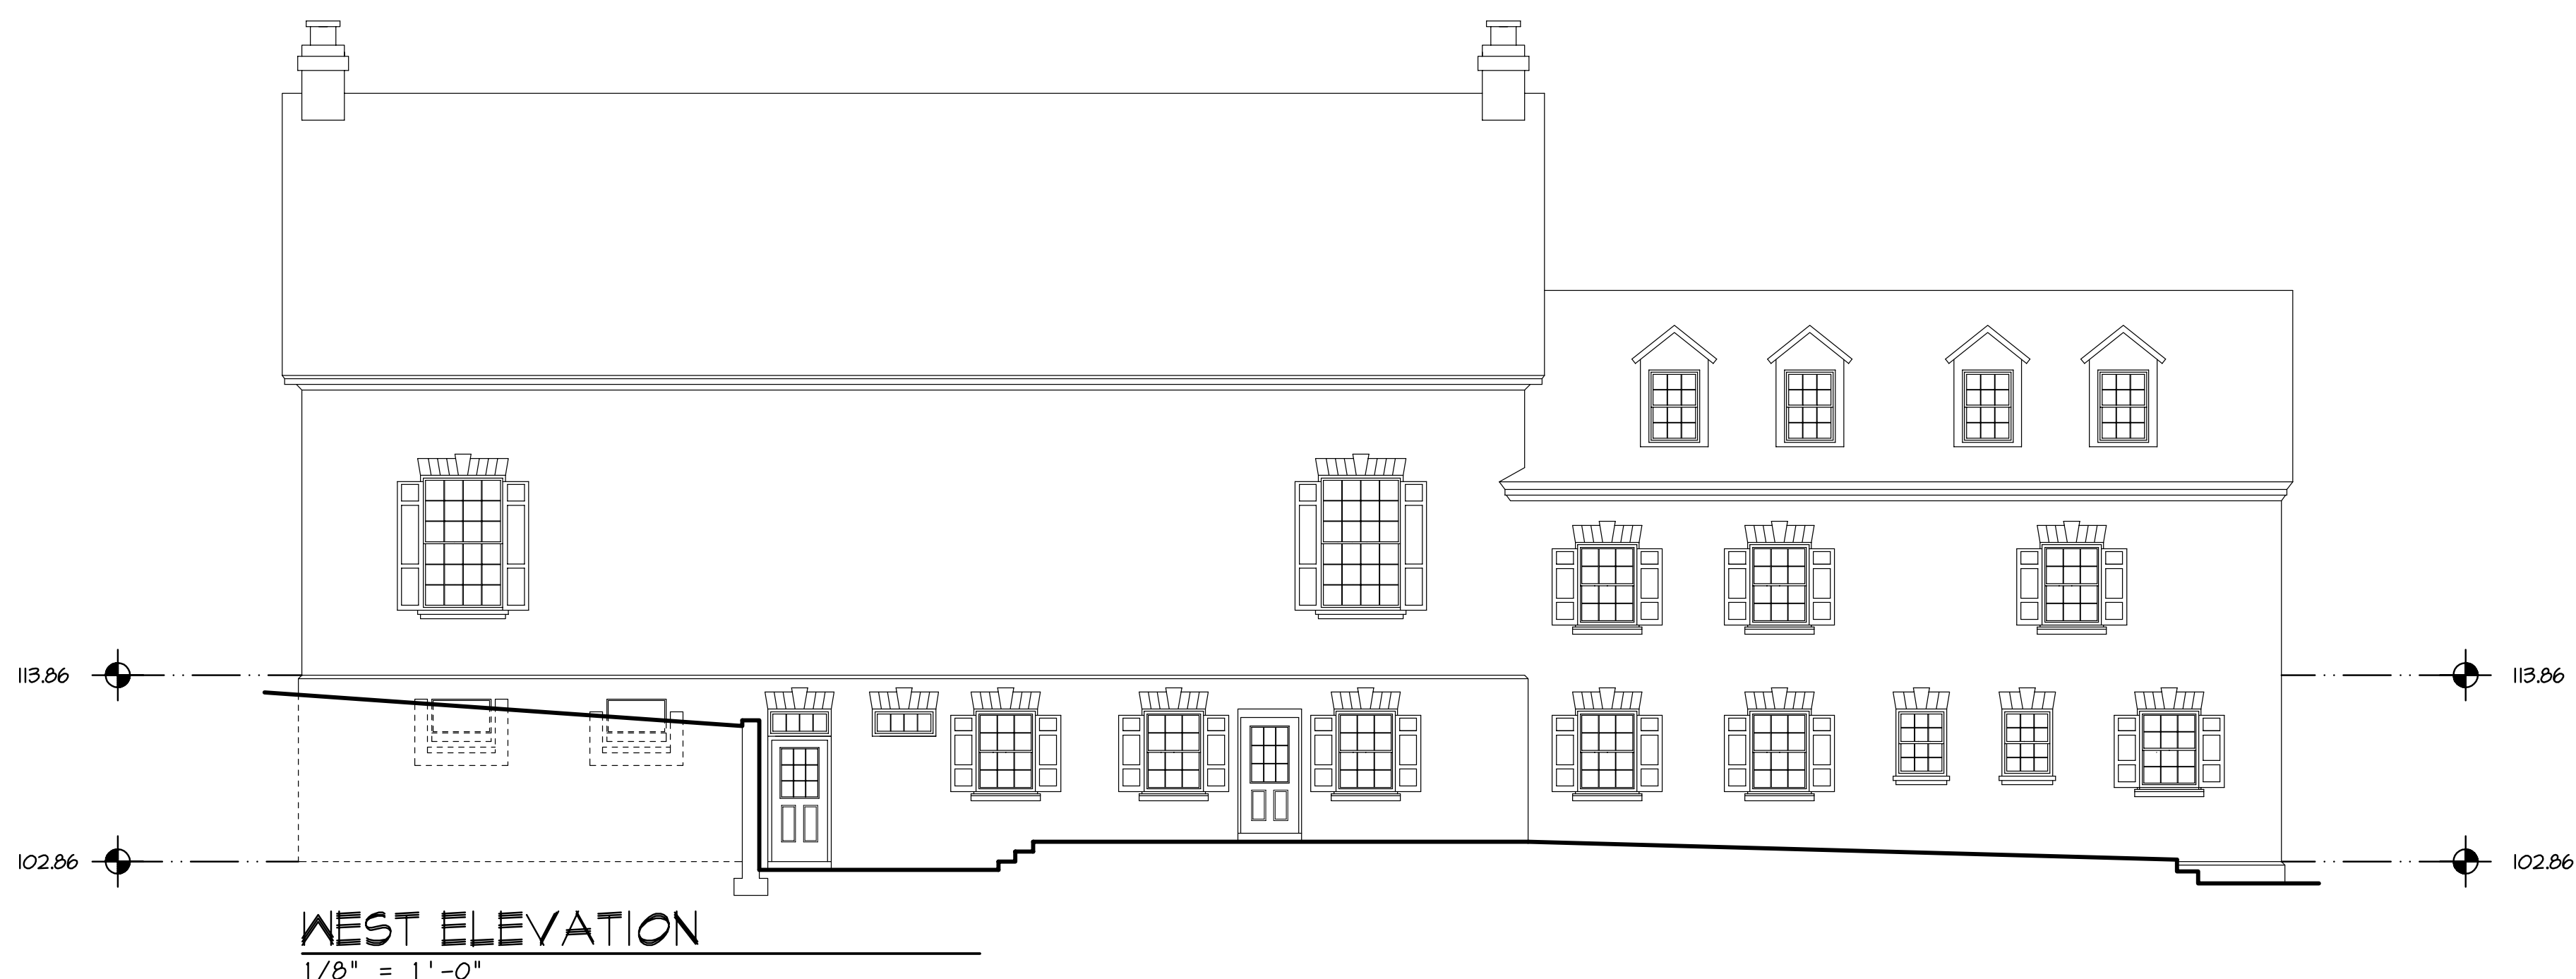

GA
FILE: FMM-ELEV-EN DATE: 05/10/12
TIME: 11:51:51
SCALE: 1/8" = 1'-0"

PROGRESS PRINT
NOT FOR CONSTRUCTION

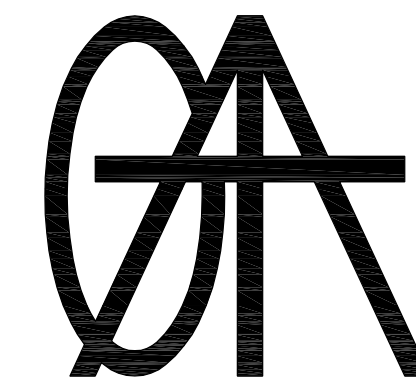

GAUTHIER,
ALVARADO
& ASSOCIATES
Architecture
Engineering
Planning

PROJECT TITLE

FRIENDS MEETING
WASHINGTON

DISTRICT
OF
COLUMBIA

© COPYRIGHT 2012. ALL RIGHTS RESERVED.
THESE DRAWINGS ARE PROTECTED UNDER THE
COPYRIGHT ACT OF 1976 AND SHALL NOT BE
REUSED WITHOUT THE WRITTEN PERMISSION OF
GAUTHIER, ALVARADO & ASSOCIATES

REVISIONS

NO.	DATE	DESCRIPTION

DRAWN

CHECKED RM

DATE 05-10-12


DRAWING TITLE

ARCHITECTURAL
ELEVATIONS

DRAWING NUMBER

A106

PROJECT PRINT
 NOT FOR CONSTRUCTION

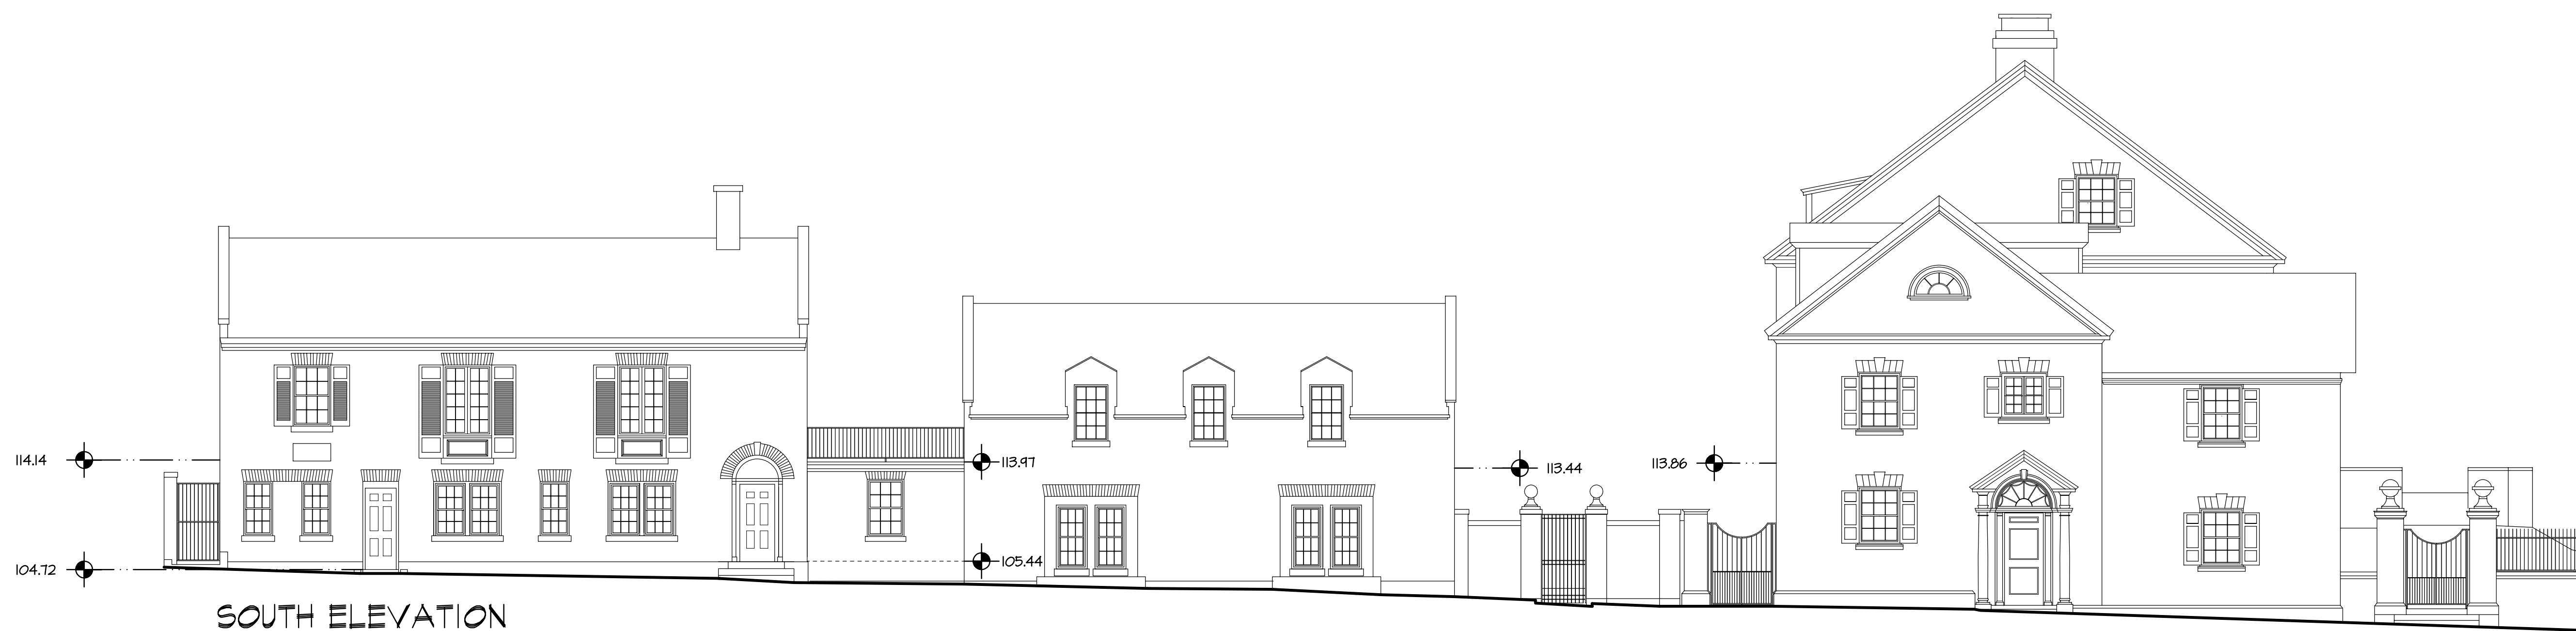

SOUTH ELEVATION


1/8" = 1'-0"



NORTH ELEVATION

1/8" = 1'-0"

FILE: FMM-ELEV.DWG DATE: 05/10/12
 TIME: 14:54:44
 SCALE: 1/8" = 1'-0"

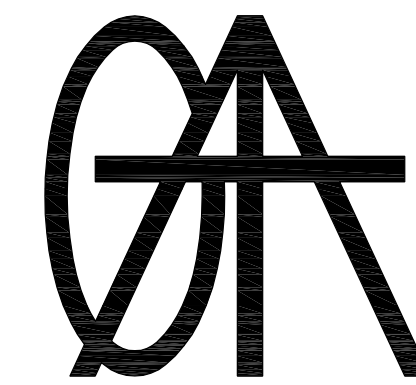

GAUTHIER,
ALVARADO
& ASSOCIATES
Architecture
Engineering
Planning

PROJECT TITLE

FRIENDS MEETING
WASHINGTON

DISTRICT
OF
COLUMBIA

© COPYRIGHT 2012. ALL RIGHTS RESERVED.
THESE DRAWINGS ARE PROTECTED UNDER THE
COPYRIGHT ACT OF 1976. NO PART SHALL NOT BE
REUSED WITHOUT THE WRITTEN PERMISSION OF
GAUTHIER, ALVARADO & ASSOCIATES

REVISIONS


NO.	DATE	DESCRIPTION

DRAWN
CHECKED
DATE 05-10-12

DRAWING TITLE

ARCHITECTURAL
GRADING PLAN

DRAWING NUMBER

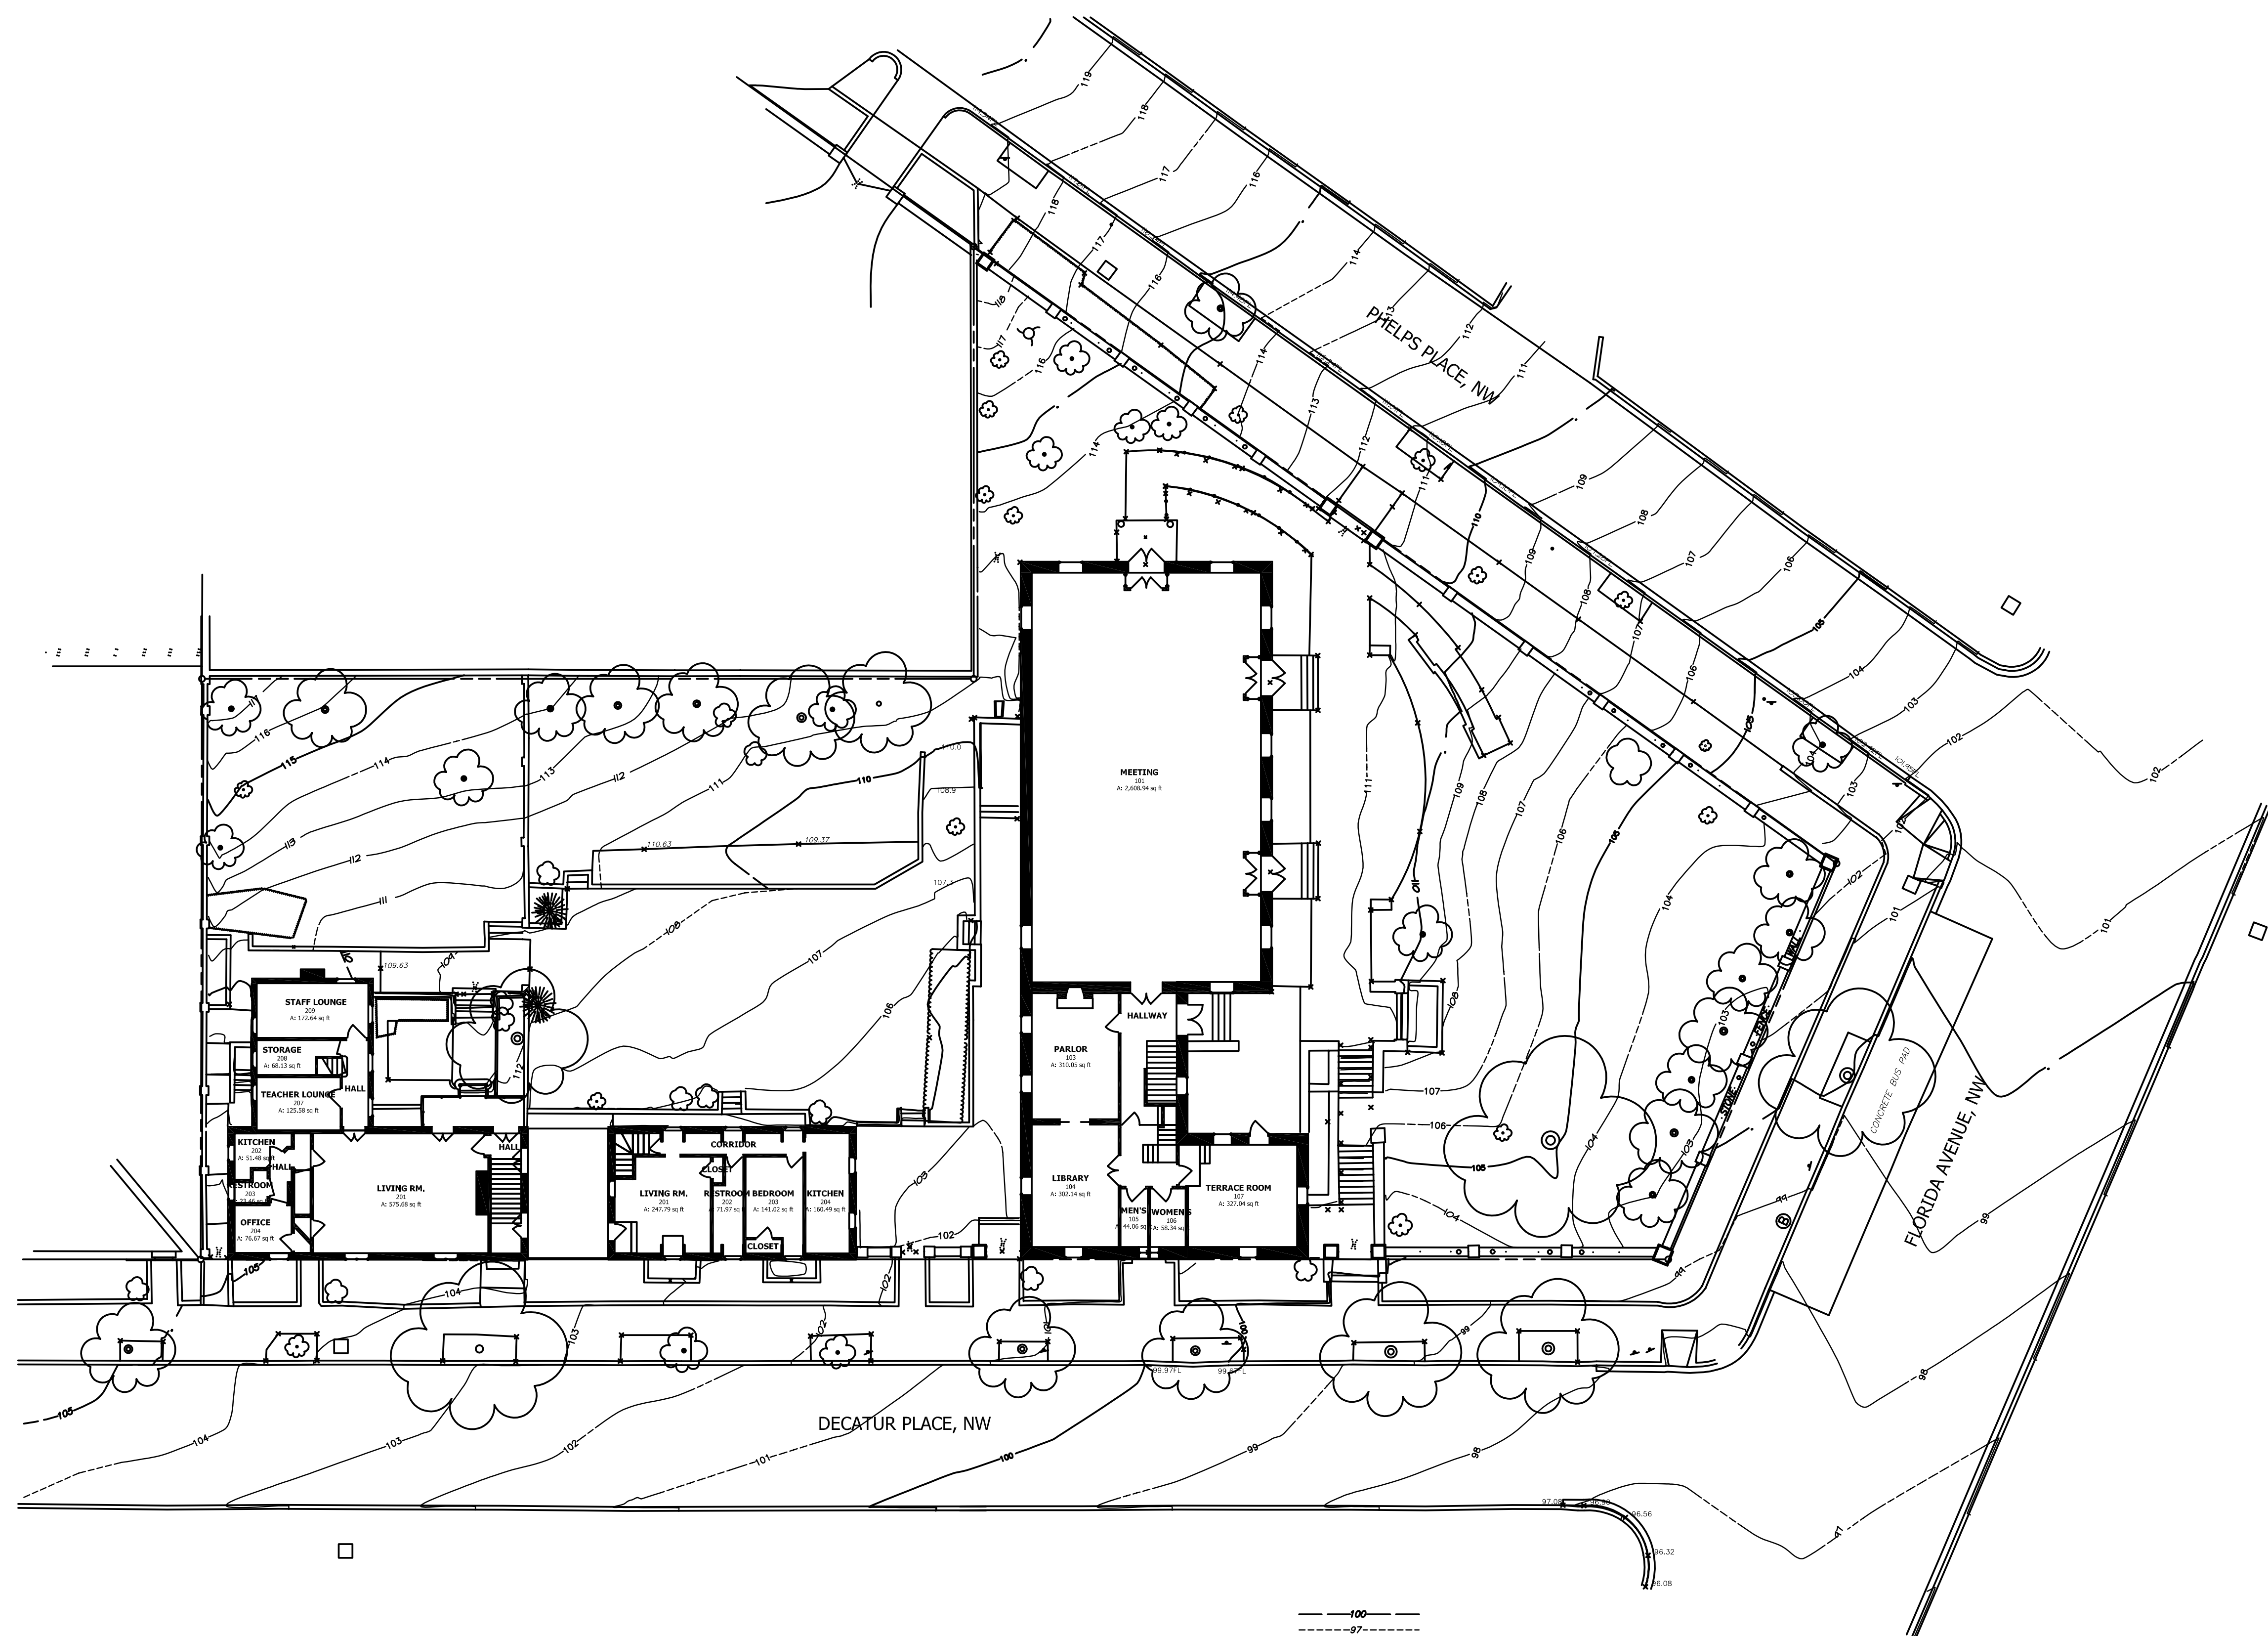

GRADING PLAN
1/16" = 1'-0"

PROCESS PRINT
NOT FOR CONSTRUCTION